



EDGERTON PUBLIC SCHOOLS NEW ADDITION

SITE PLAN

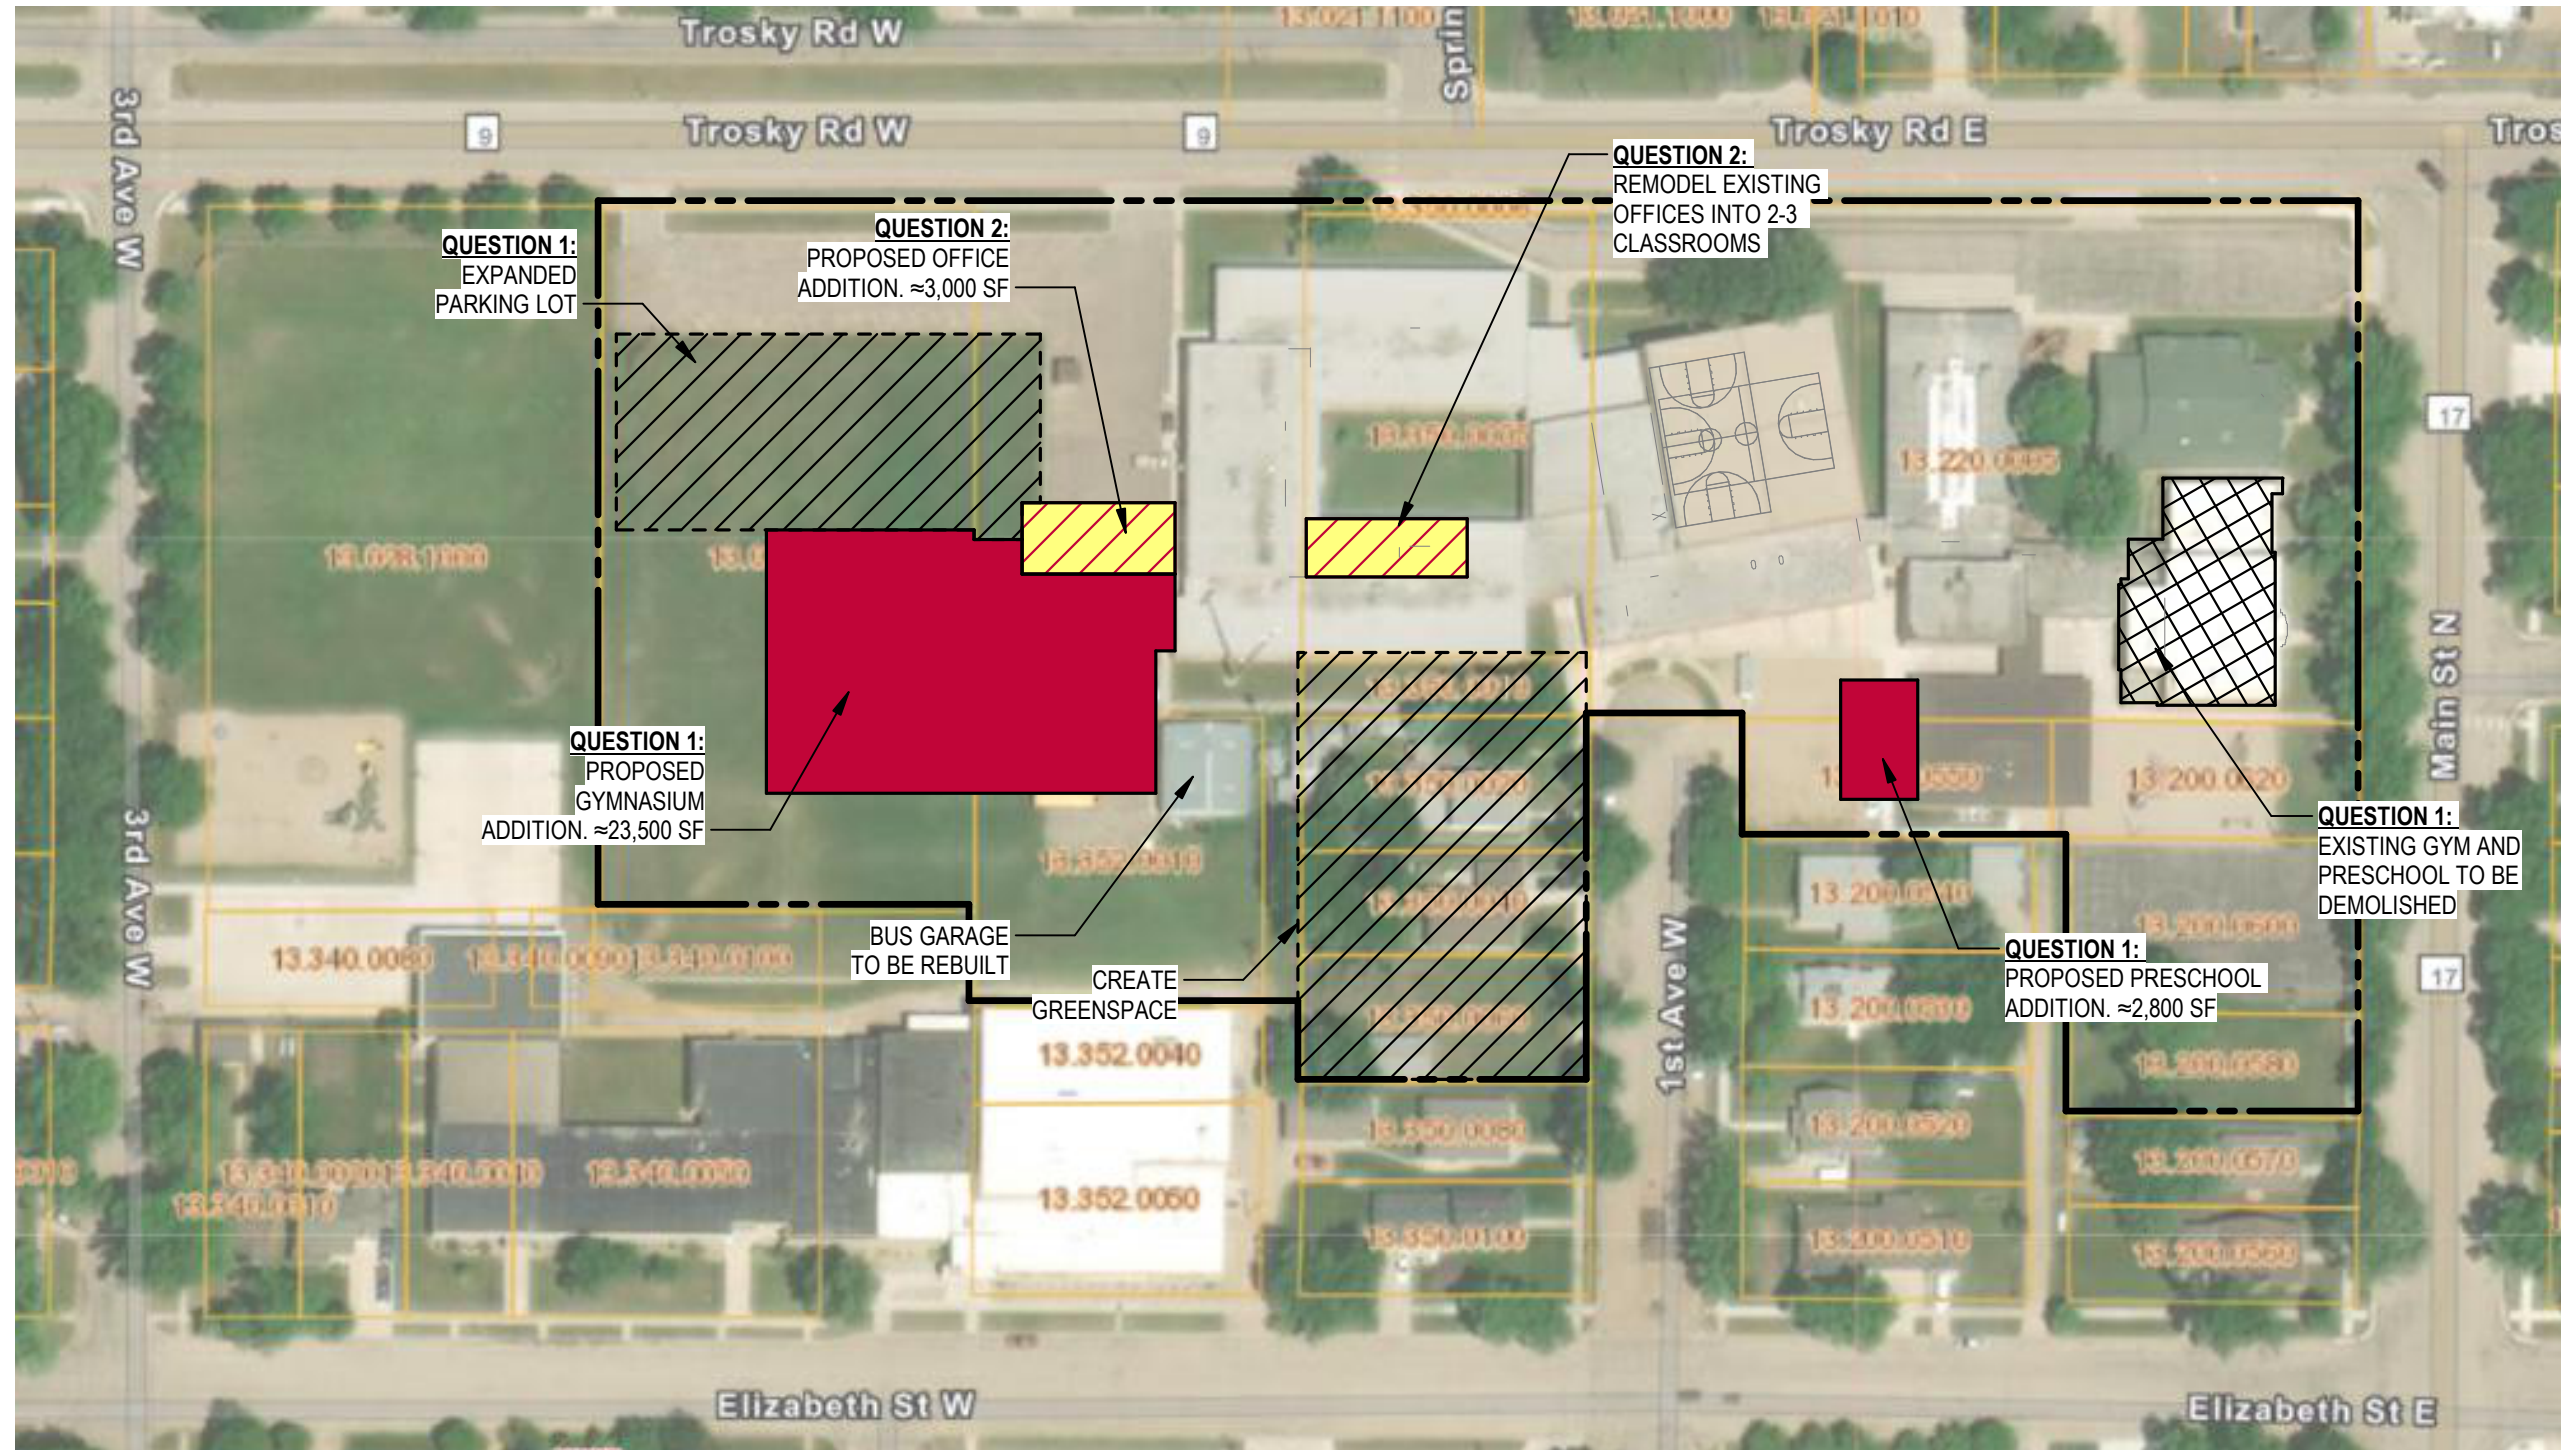

EDGERTON PUBLIC SCHOOLS NEW ADDITION

PLAN

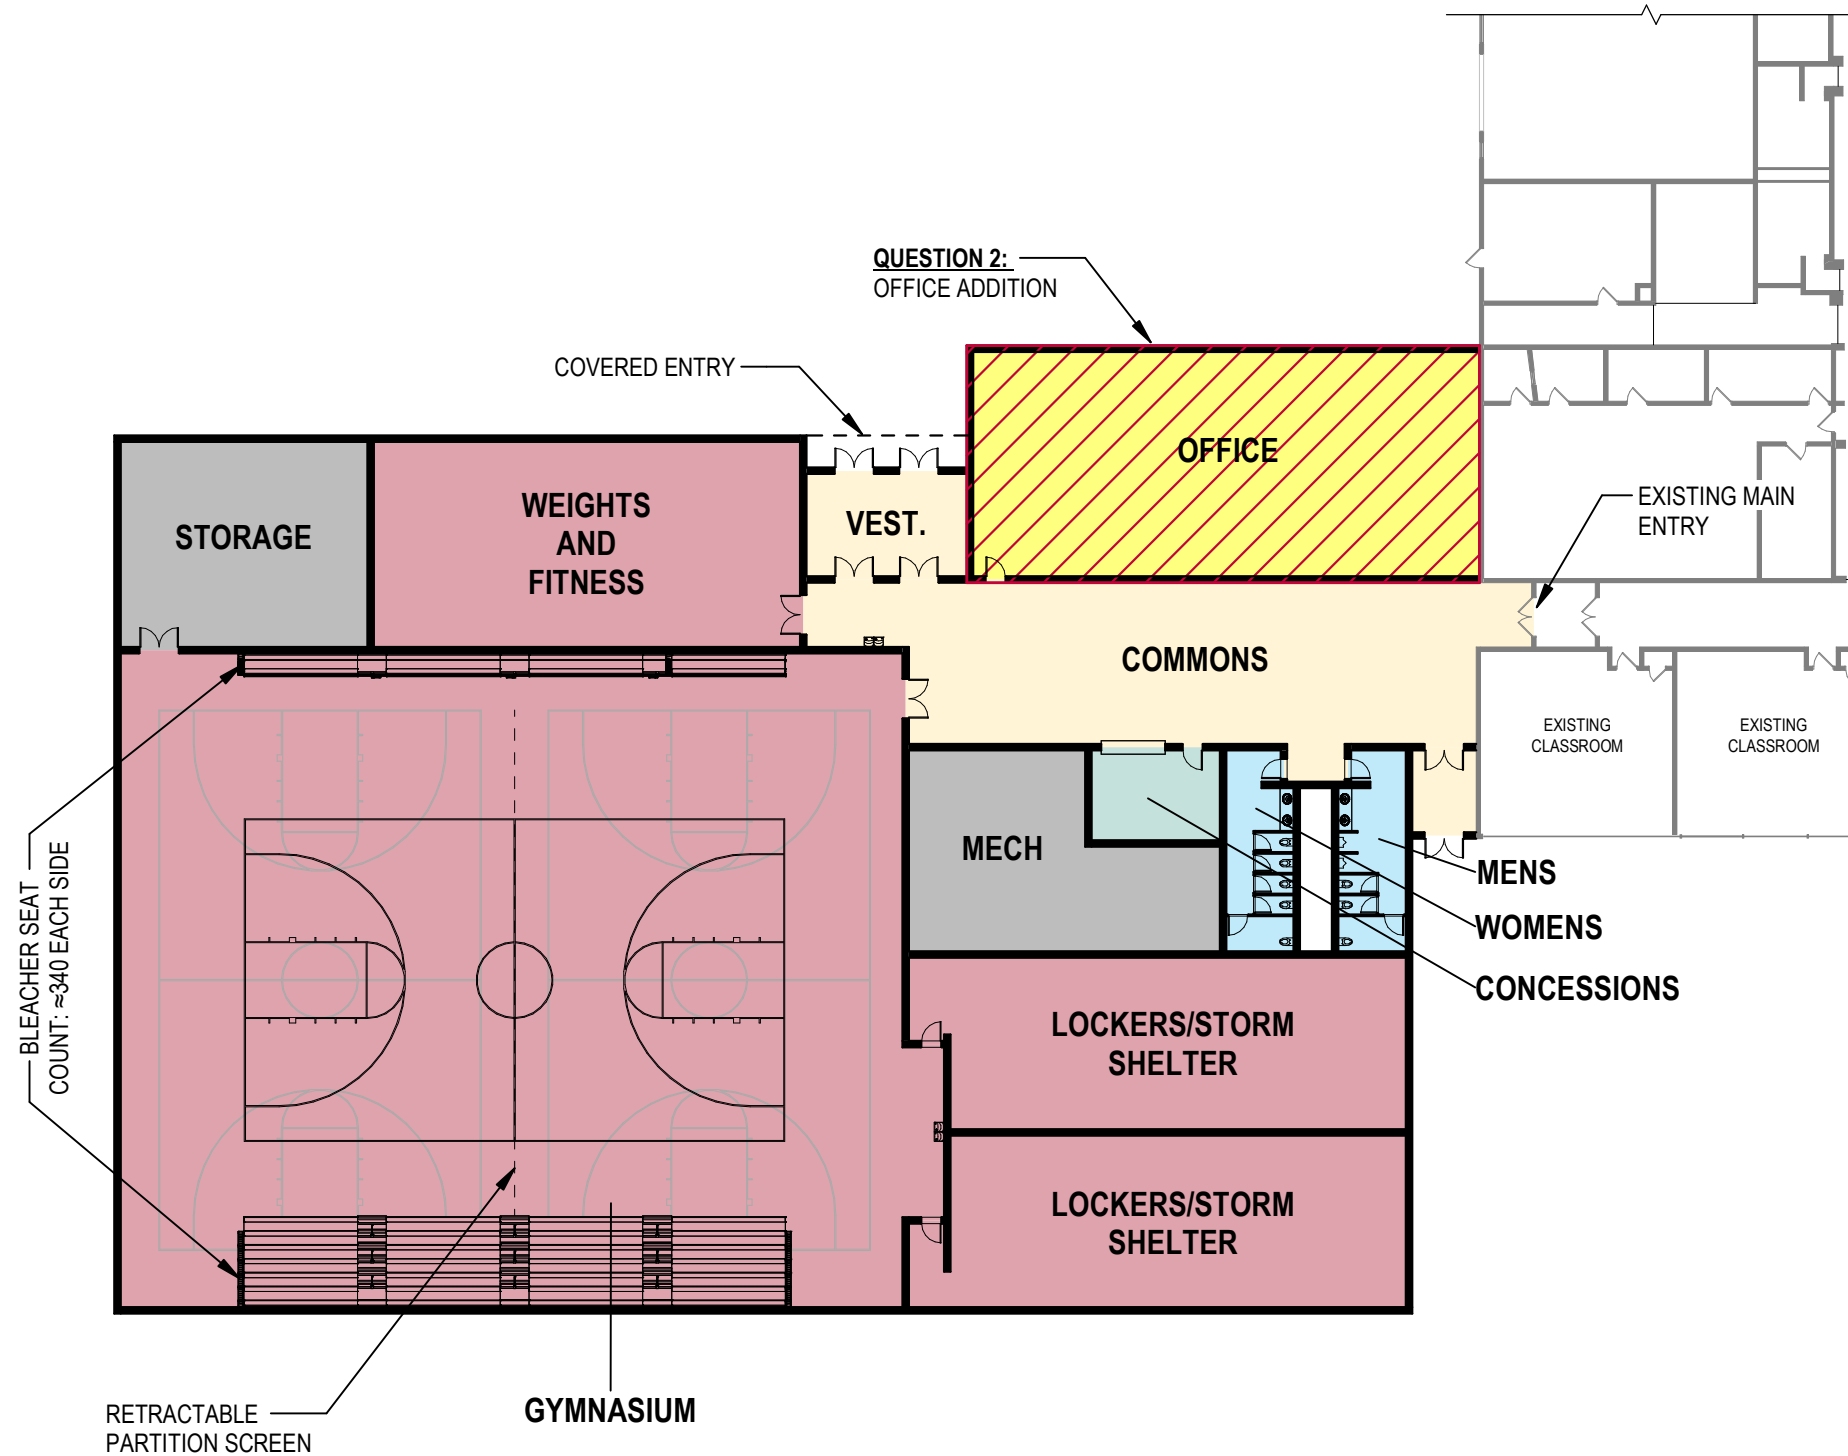

Department Legend

- ADMINISTRATION
- ATHLETICS
- CAFETERIA
- CIRCULATION - HORIZONTAL
- MECH/ELEC
- RESTROOMS